


株式会社レーモンド設計事務所 提供

No.		1503
DATE		1195
ANTONIN RAYMOND ARCHITECT AIA		
17th FLOOR, BUNSHUWAAN 3-4-1 CHOMEI 6-NEHA		
TOKYO JAPAN TEL. 03-3481-1111		
DATE	July 13-35	1195

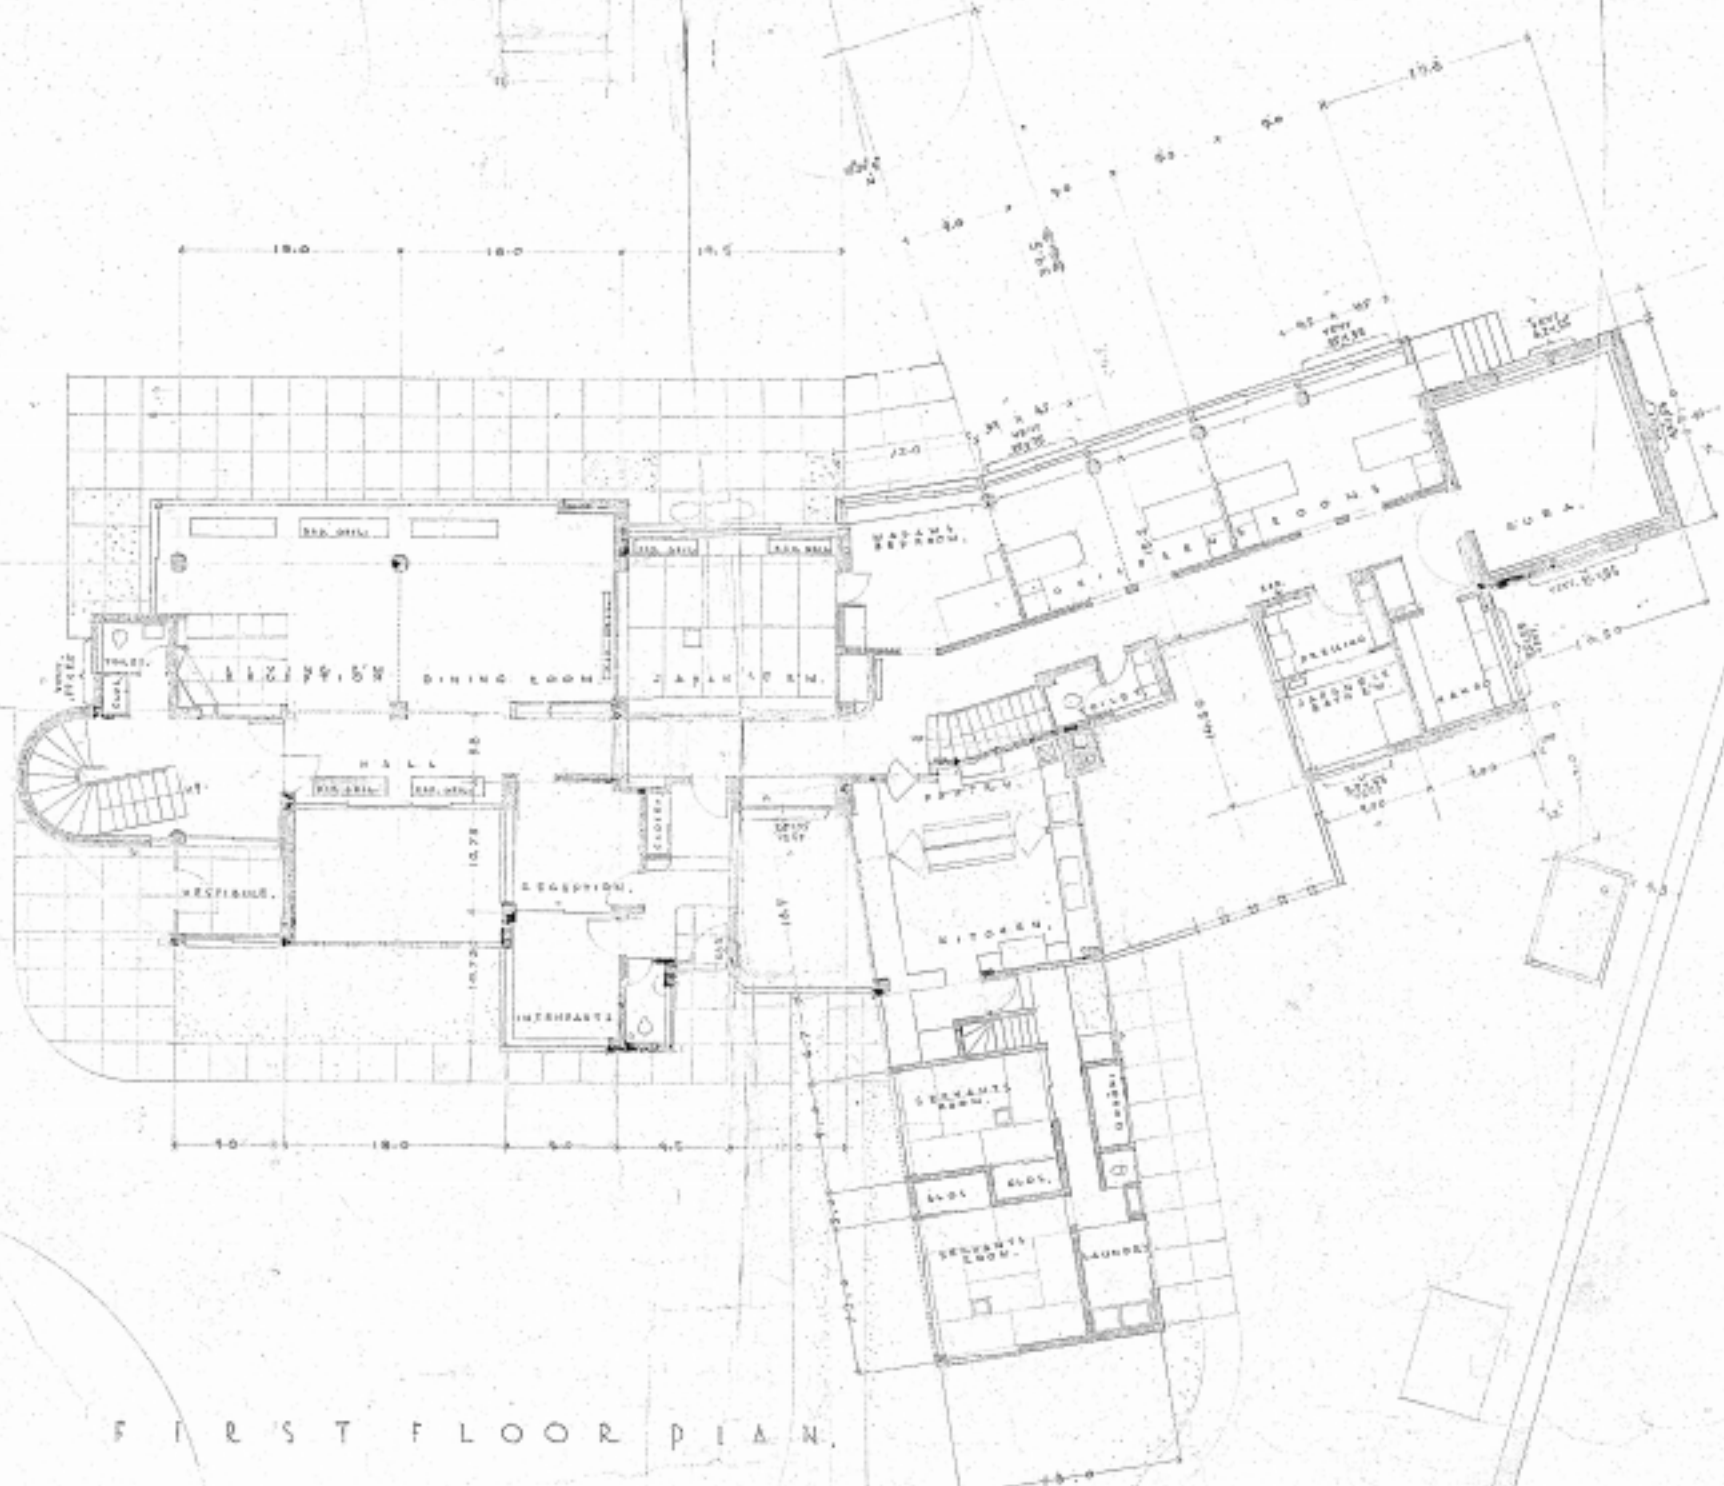


FIRST FLOOR PLAN.

RESIDENCE OF TETSUNA ARAIYOSHI ESQ.

RESIDENCE FOR MR. T. AKABOSHI KICHIJOJI

ANTHONY RAYMOND, ARCHITECT
 YAMAGUCHI BUILDING ROOM 706 MARUICHI-1, TOKYO
 SCALE DRAWN BY OGDON
 DATE CHECKED BY
 REVISED BY
 1801

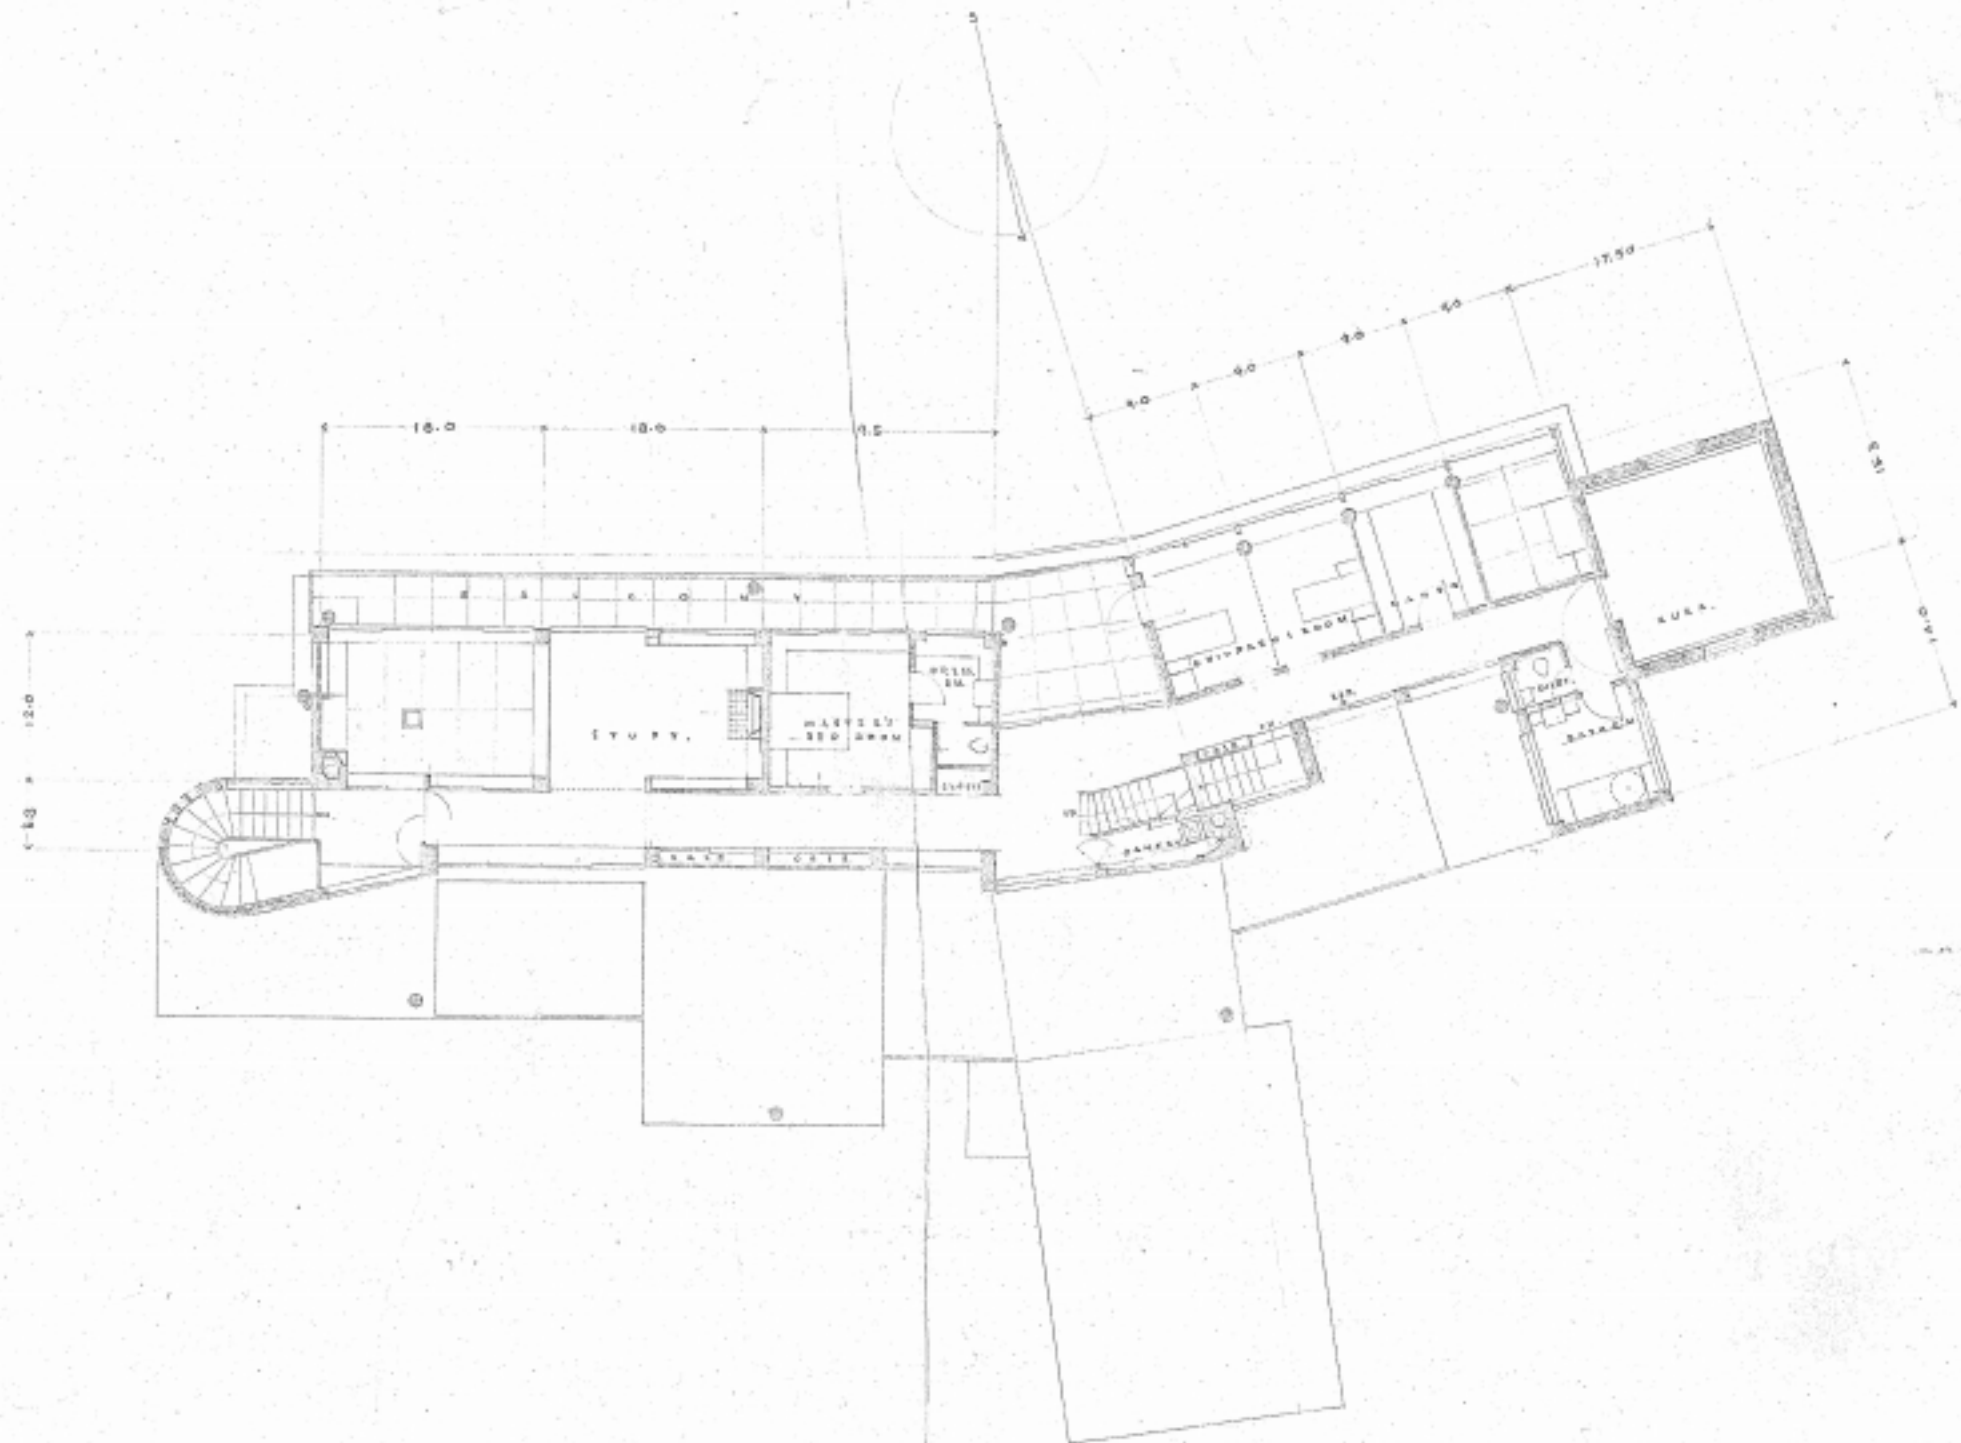

S E C O N D F L O O R P L A N .

R E S I D E N C E F O R M R . T . A K A B O S H I K I C H I J O J I .

ANTONI RAYMOND ARCHITECT		CONSTRUCTION No.	
MADRID BUILDING ROOM 708 MADRID SPAIN, TOKYO.		1303	
DATE	DESIGNED BY	CHECKED BY	DRAWING No.
1928	Raymond		1002



R O O F P L A N



B A S E M E N T P L A N

R E S I D E N C E F O R M R . T . A K A B O S H I K I C H I J O J I

ANYONE - RAYBROOK, ARCHITECTS VASEL BUILDING, ROOM 708, MARUNOUCHI, TOKYO		
SCALE	DRAWN BY	COORDINATION No.
DATE	CHECKED BY	1308
REVISION BY		DRAWING No.
10/18		1005