




標準構造図

縮尺 1 : 10

L形小口径汚水枮 (φ200)

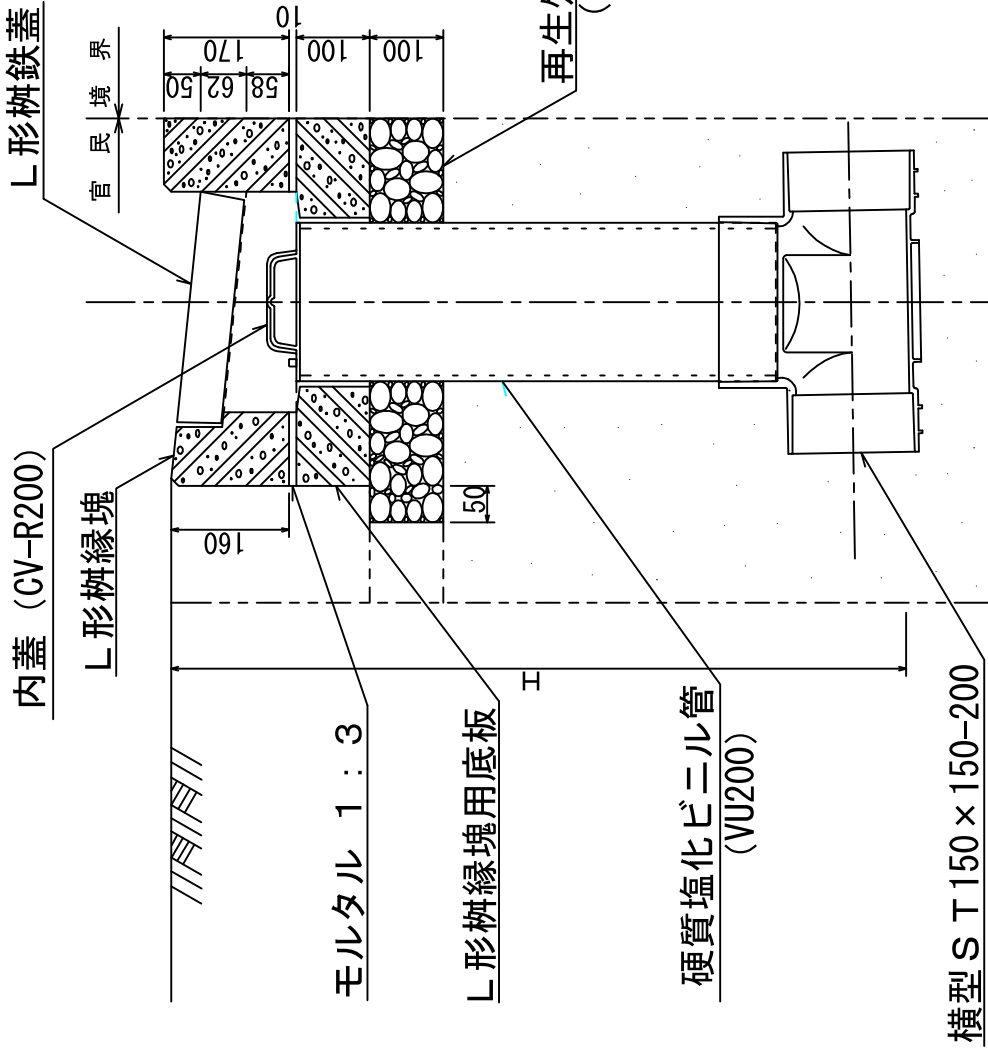

L形枮縁塊用底板

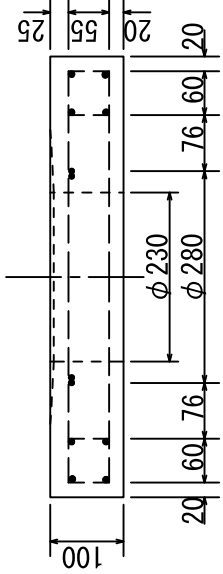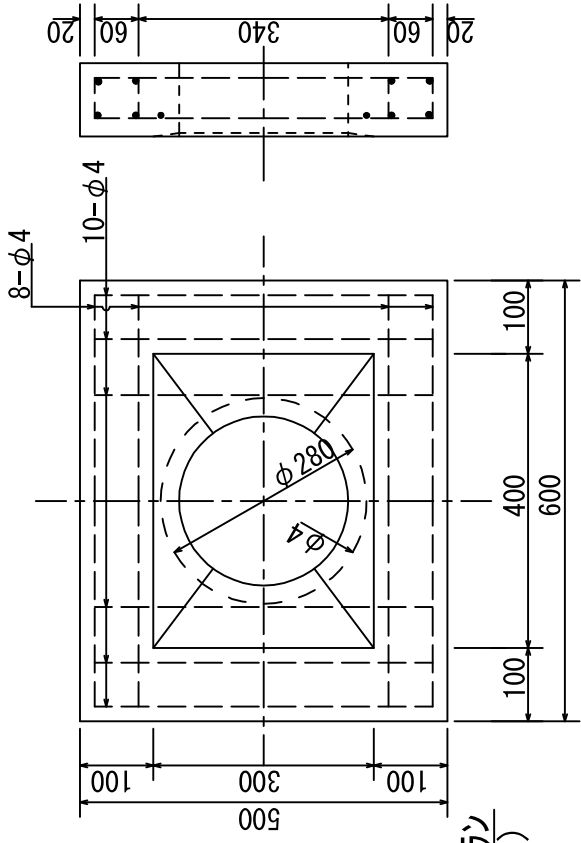


横型 S T 150 × 150 - 200

※H=1.0 (0.8) (1.2)

標準構造図

縮尺 1 : 10

鉄蓋小口径汚水枡 (φ200、歩道用)

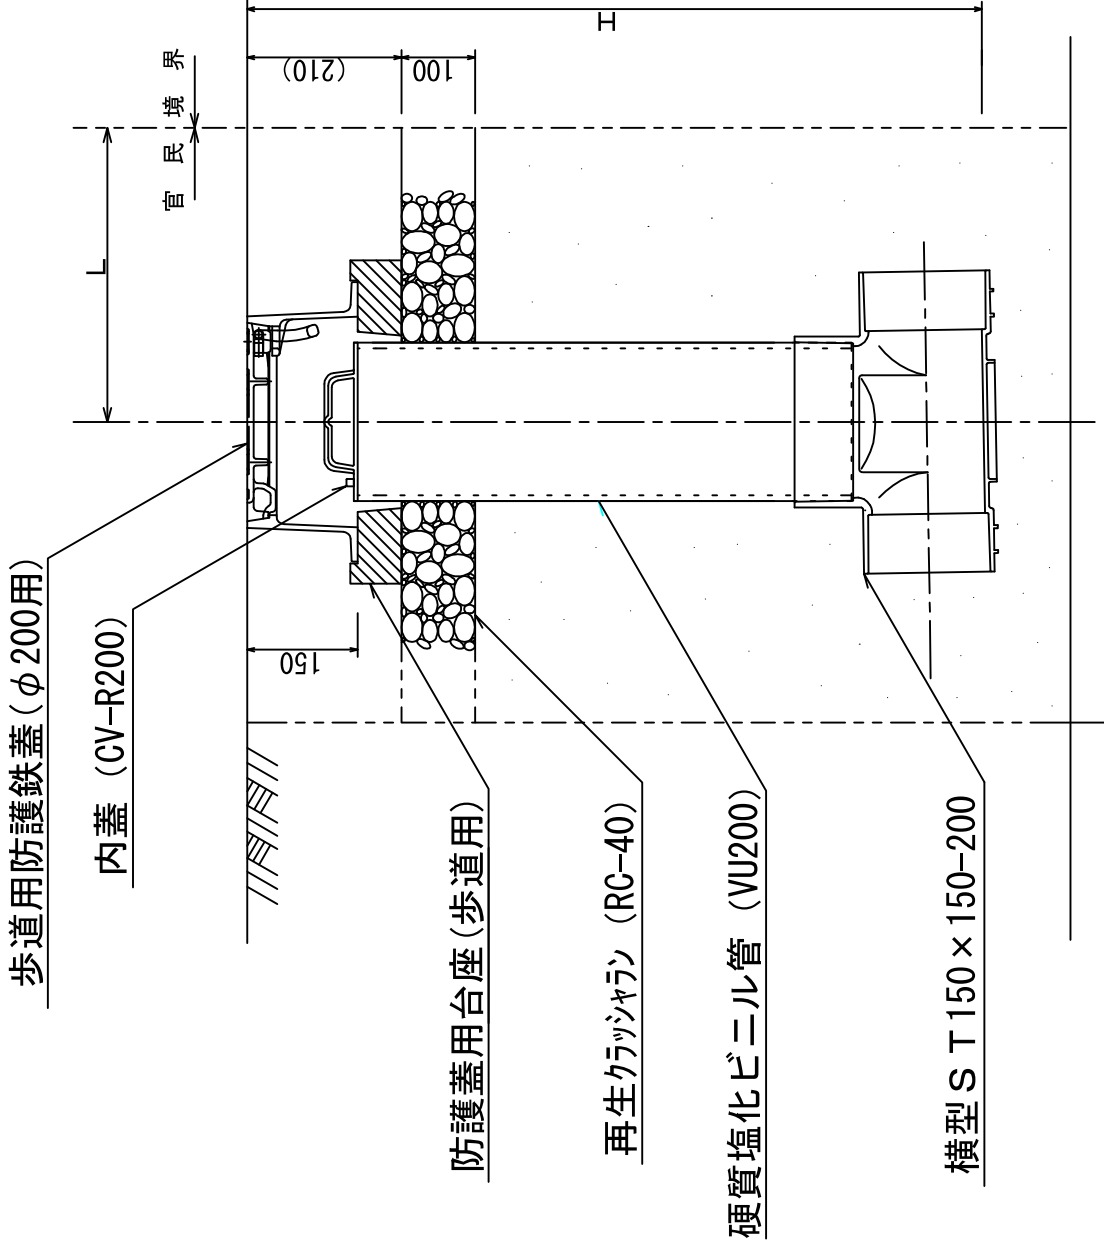

※H=1.0 (0.8) (1.2)