


武藏野市公共下水道台帳施設平面図

令和七年二月

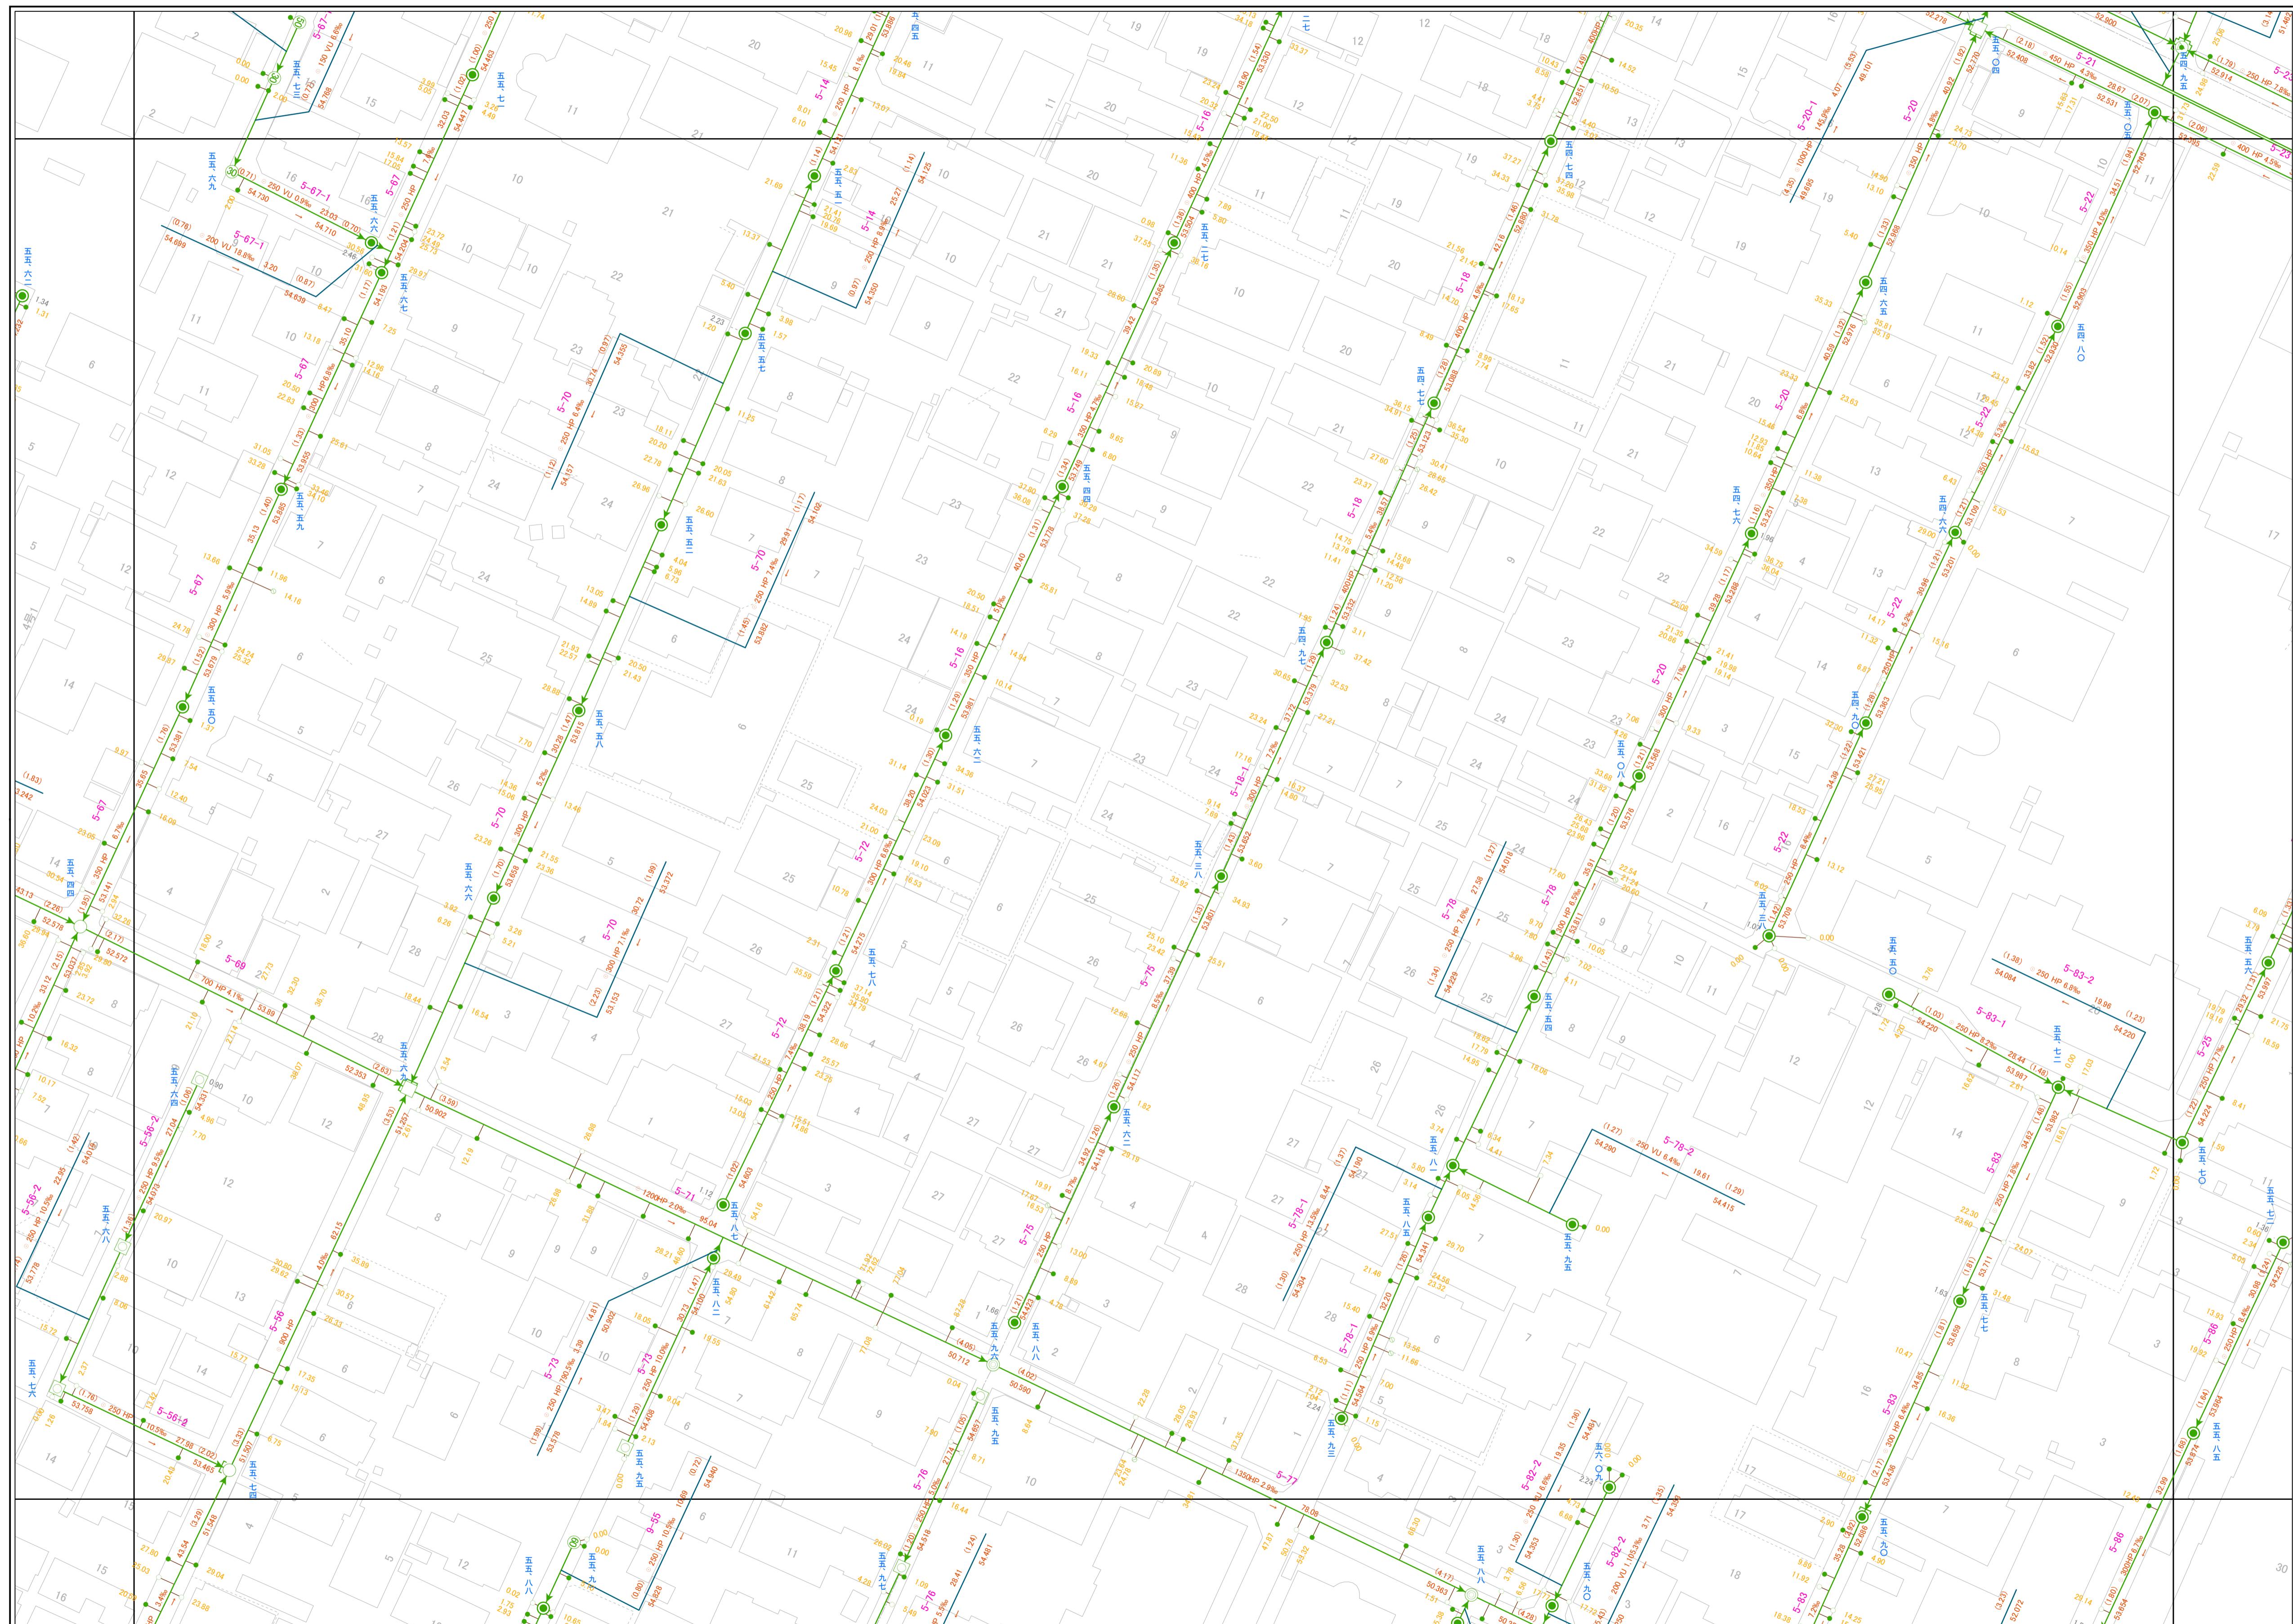

75	63	50
76	64	51
77	65	52

