
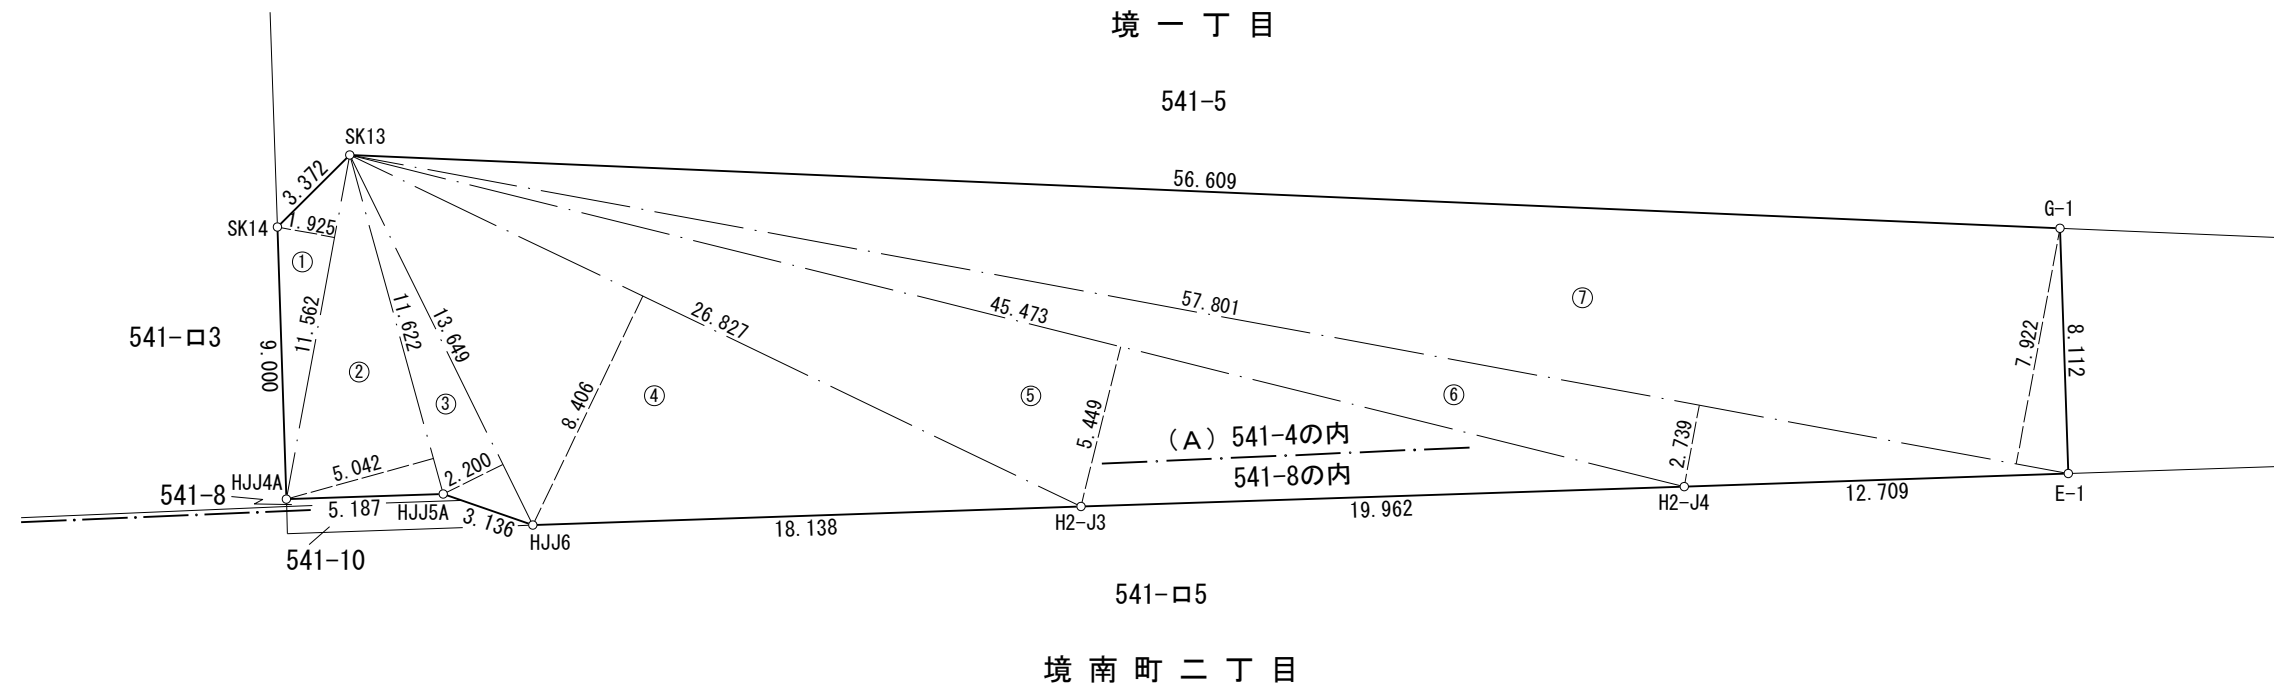


境一丁目541番地の4外 市有地（残地）実測図 縮尺 1:250

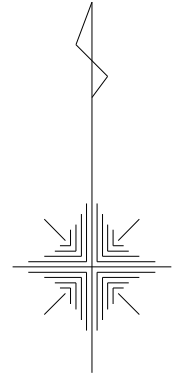

三斜求積表

地番	符号	底辺	高さ	倍面積	地積
(A) 境一丁目 541-4の内 境南町二丁目 541-8の内	①	11.562	1.925	22.256850	市有地 (残地)
	②	11.622	5.042	58.598124	
	③	13.649	2.200	30.027800	
	④	26.827	8.406	225.507762	
	⑤	45.473	5.449	247.782377	
	⑥	57.801	2.739	158.316939	
	⑦	57.801	7.922	457.899522	
	計			1200.389374	
	1/2			600.1946870	600.19 m <sup>2</sup>

座標一覧表

測点名	X座標	Y座標
SK13	-32986.142	-26108.944
SK14	-32988.517	-26111.339
HJJ4A	-32997.513	-26111.040
HJJ5A	-32997.347	-26105.855
HJJ6	-32998.376	-26102.892
H2-J3	-32997.762	-26084.764
H2-J4	-32997.104	-26064.812
E-1	-32996.672	-26052.110
G-1	-32988.564	-26052.386